



EVACUATION DIAGRAM

IN CASE OF FIRE EMERGENCY PROCEDURES

REMOVE PEOPLE

IF IN DANGER TO THE EMERGENCY ASSEMBLY AREA

ALERT THE FIRE SERVICE

NEARBY RESIDENTS AND MEMBERS OF THE PUBLIC

CONFINE FIRE & SMOKE

CLOSE ALL WINDOWS & DOORS (IF SAFE TO DO SO)

EXTINGUISH

AND CONTROL THE FIRE (IF SAFE TO DO SO)



POLICE



FIRE



AMBULANCE

LEGEND


- ABE FIRE EXTINGUISHER
- FIRE HYDRANT
- FIRE BLANKET
- SPRINKLER BOOSTER
- ELECTRICAL SWITCHBOARD
- FIRST AID
- AUTOMATIC EXTERNAL DEFIBRILLATOR
- DESIGNATED EXIT
- ASSEMBLY AREA
- PRIMARY EXIT PATH
- SECONDARY EXIT PATH

PINKS RESERVE NETBALL PAVILLION


123E LIVERPOOL ROAD, KILSYTH, VIC, 3137

NEAREST CROSS STREET: PARAMOUNT AVENUE

GROUND FLOOR

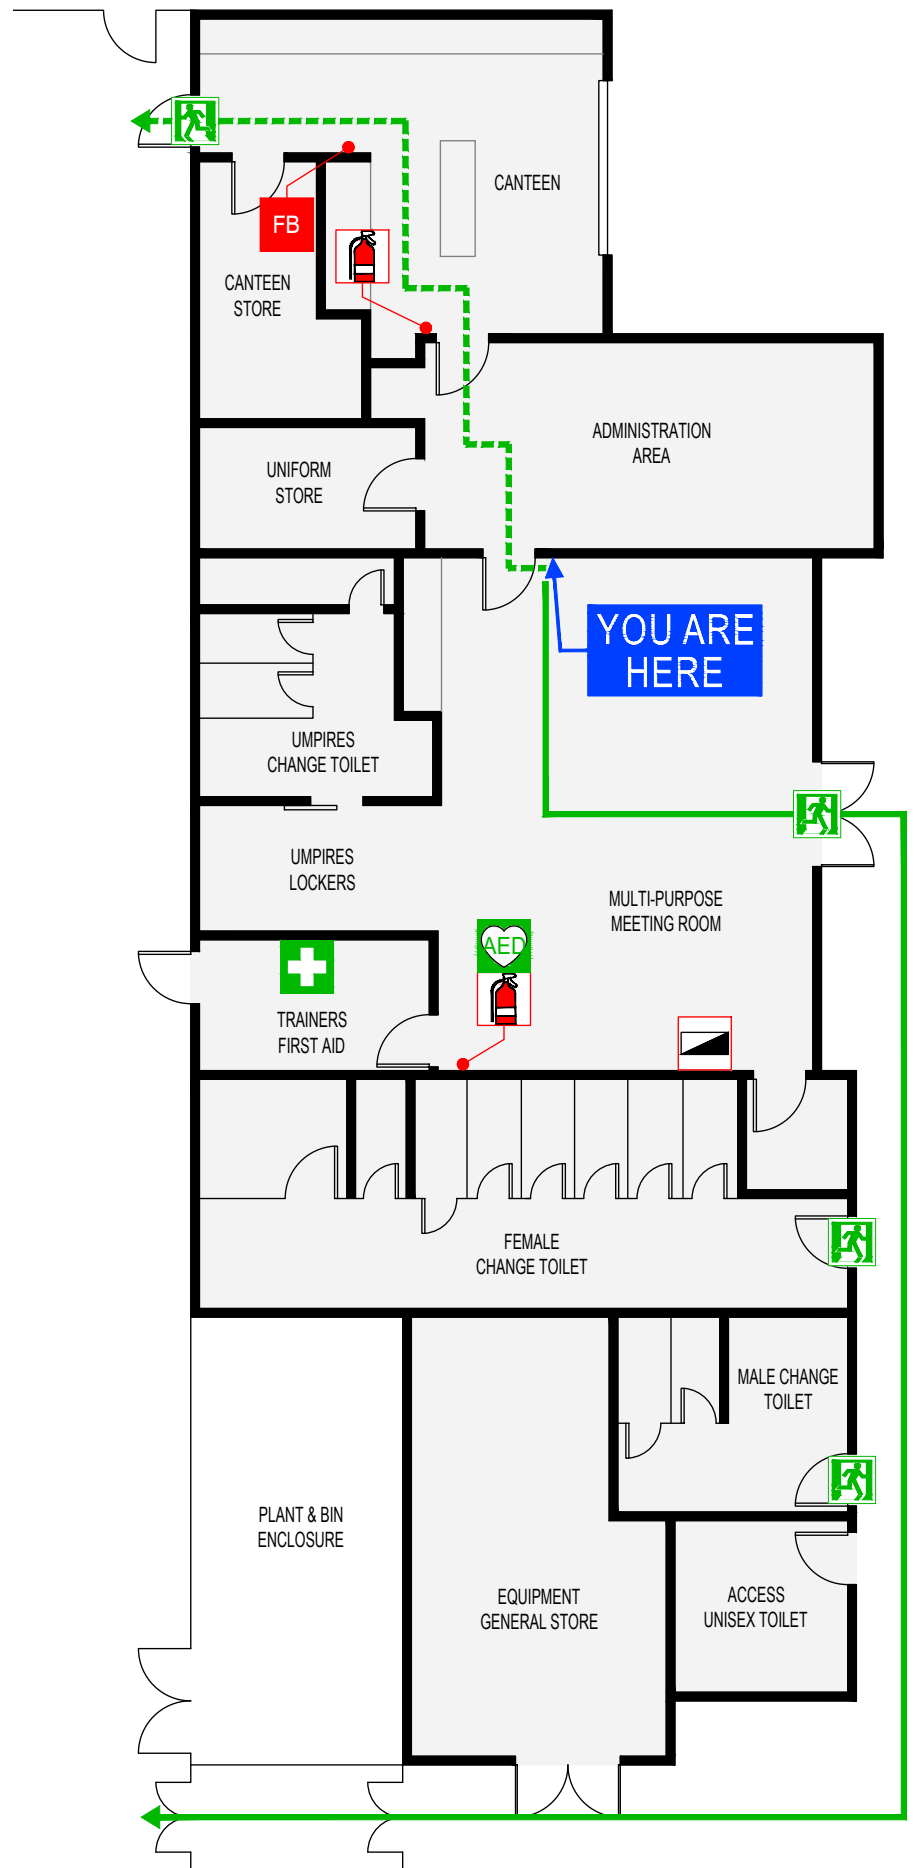

SITE PLAN

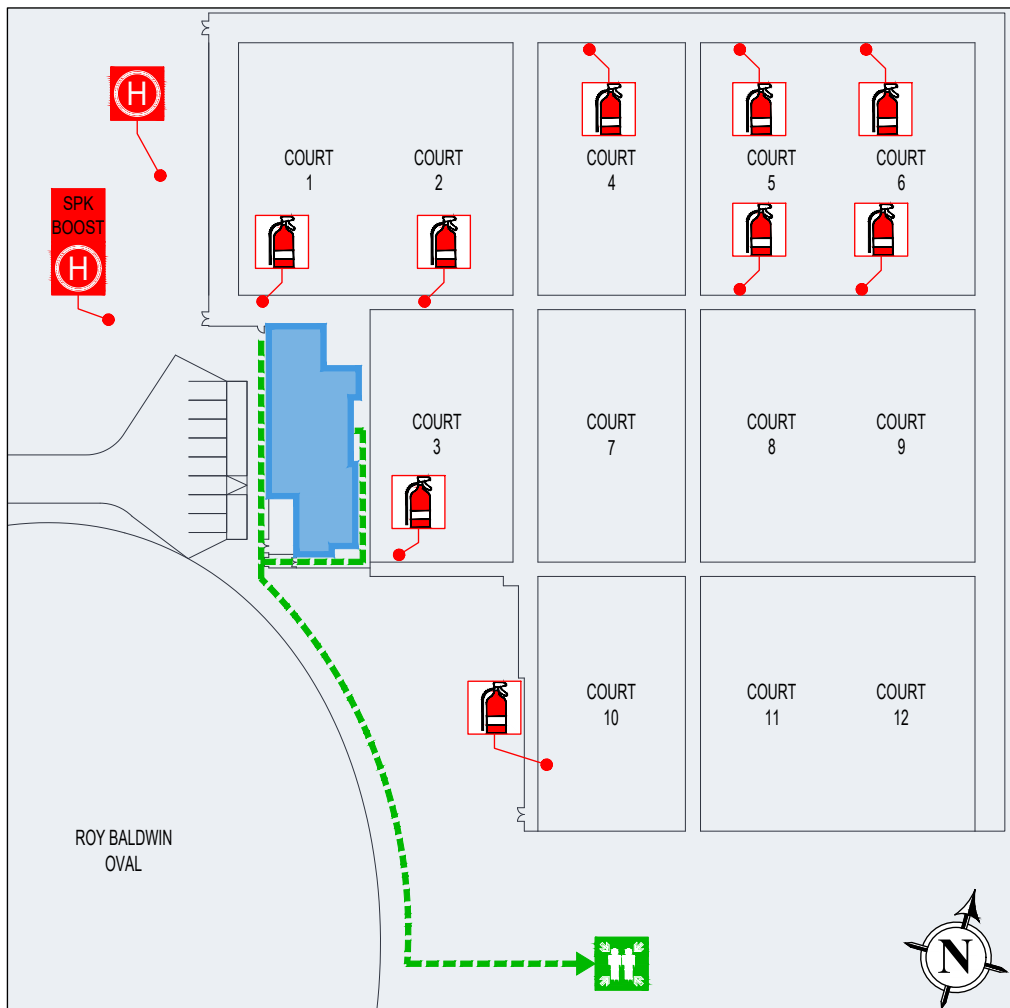

Date : 02.07.24
 Revision : A
 Valid Until : 02.07.29